


ŘEZ B - B' č.1

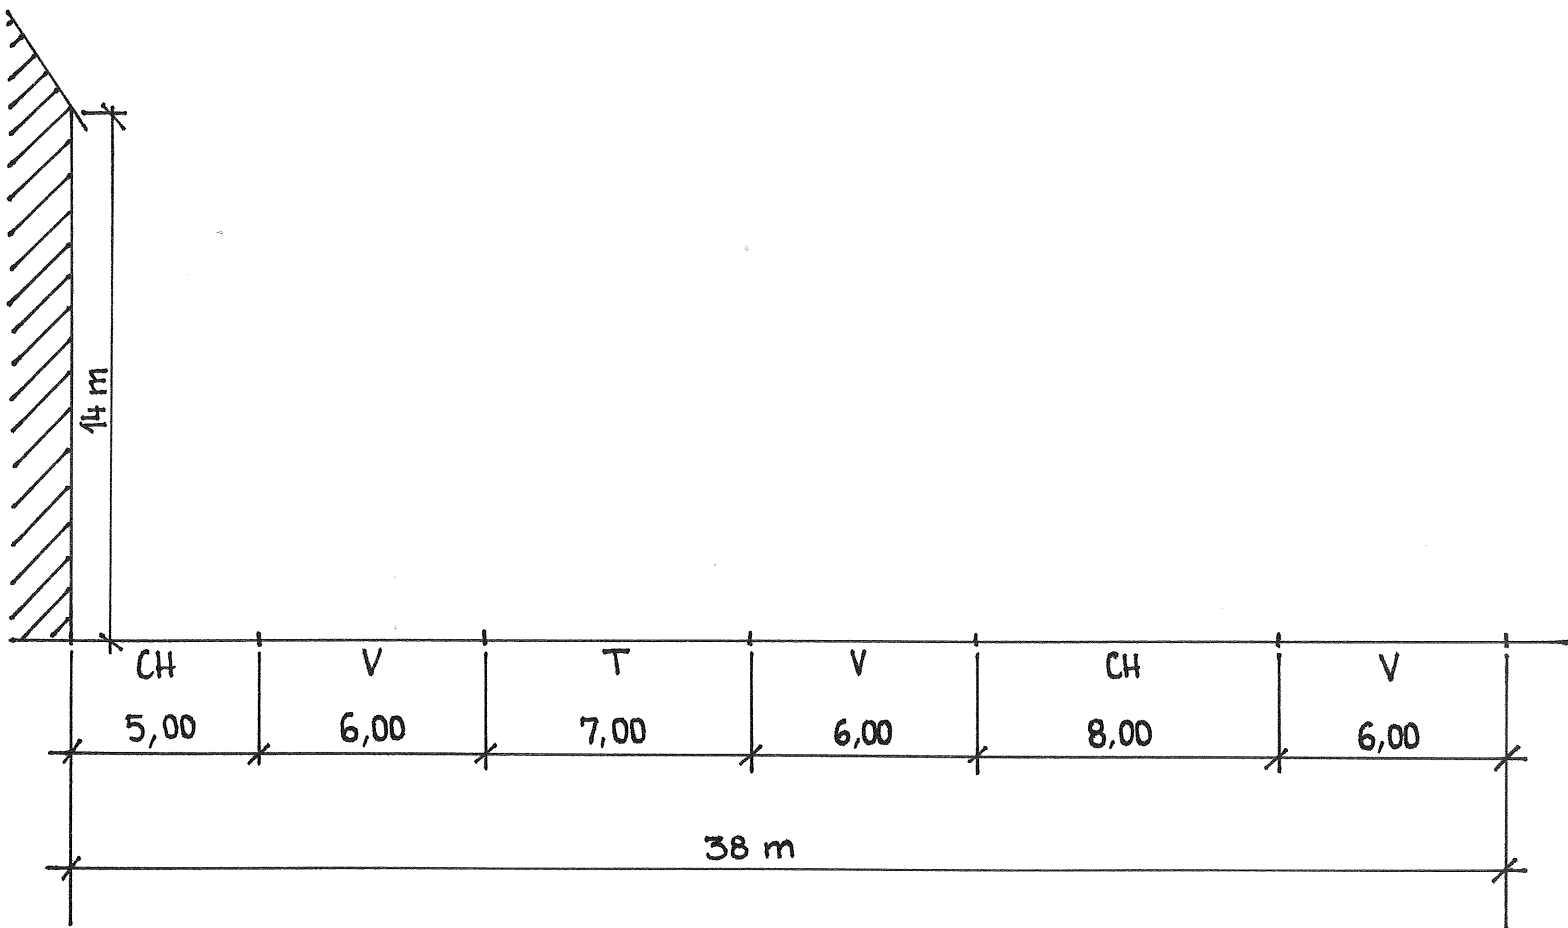

ŘEZ B - B' č.2

