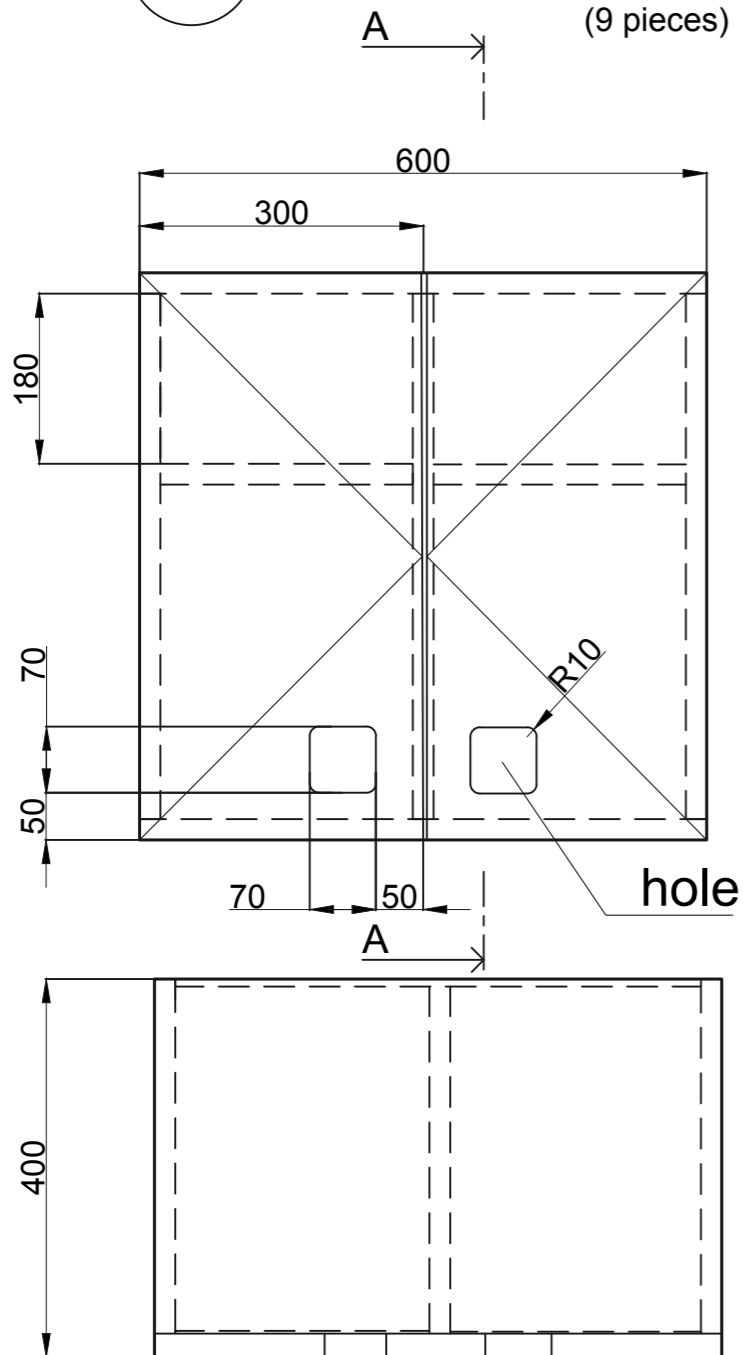



# 1a DOUBLE CABINET

(9 pieces)



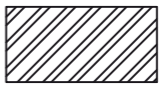



# 1b SINGLE CABINET

(2 pieces)

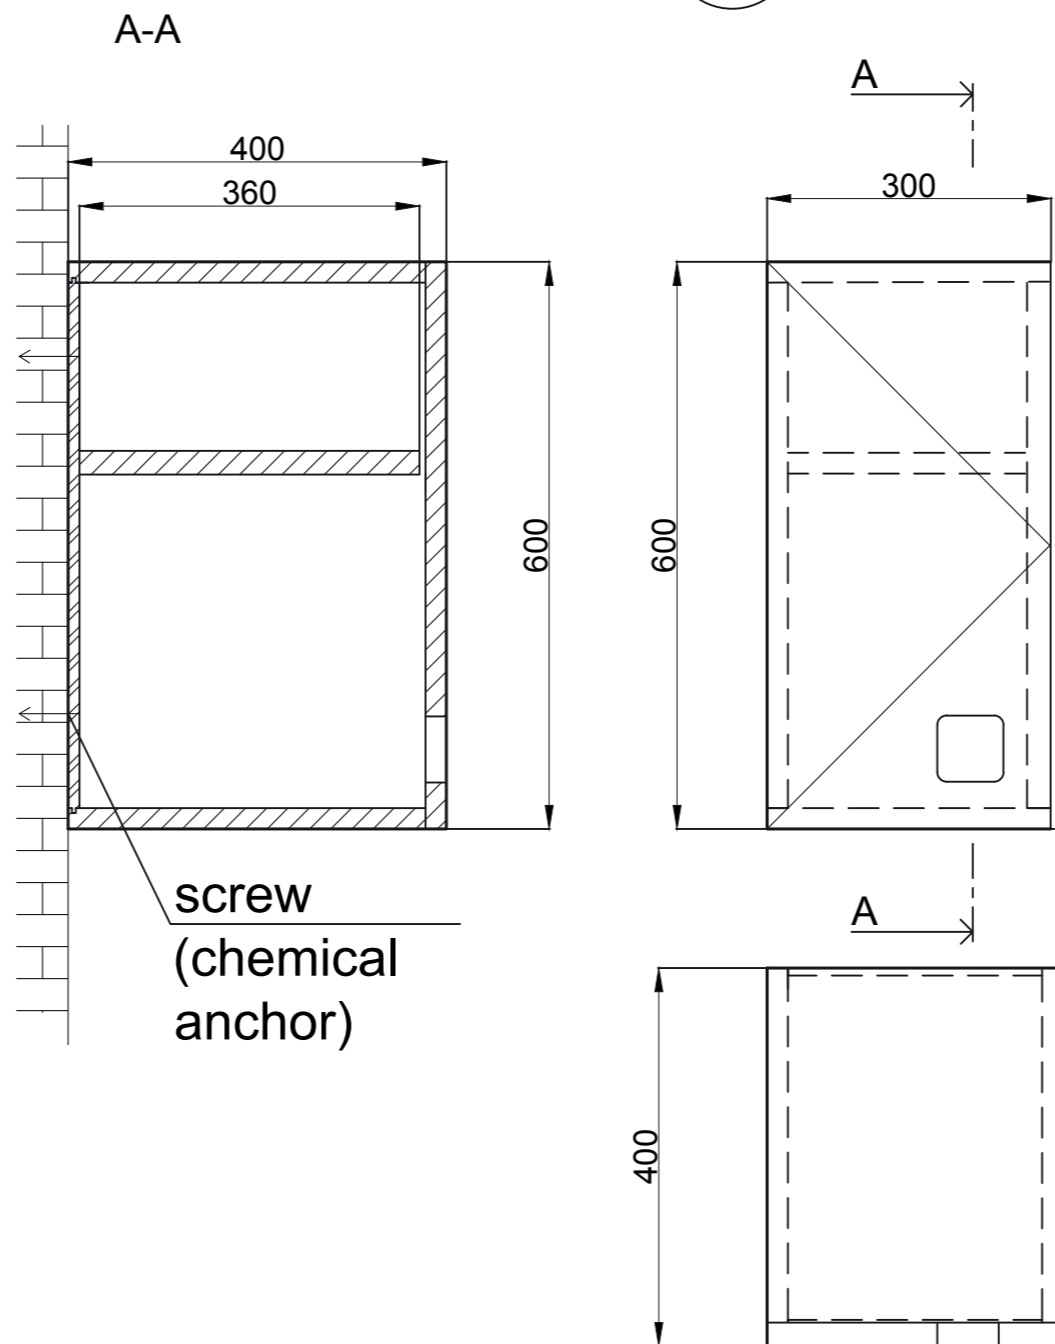


materials:  
 mounting: BLUM  
 MF board: KRONOSPAN 22mm  
 edging: ABS 5mm  
 matching color

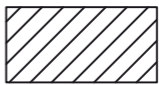-  22 mm  
7113 Chilli red (double 2x, single 1x)
-  0132 PE Orange (double 3x)  
7167 SU Viola (double 2x)  
0540 PE Manhattan Grey (double 1x, single 1x)  
8100 Pearl white (double 1x)
-  12 mm  
0540 PE  
Manhattan Grey

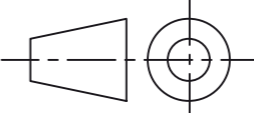
projection: 	design: Kristýna SLEZÁKOVÁ draw: Kristýna SLEZÁKOVÁ oversee: Ing. Milan Šimek, Ph.D.	scale: <b>1:8</b>
	title: The cabinets for the Nursery school in Uherčice	label: Appx. 1

The Mendel university in Brno

**2a** DOUBLE SHOE HOLDER  
(9 pieces)

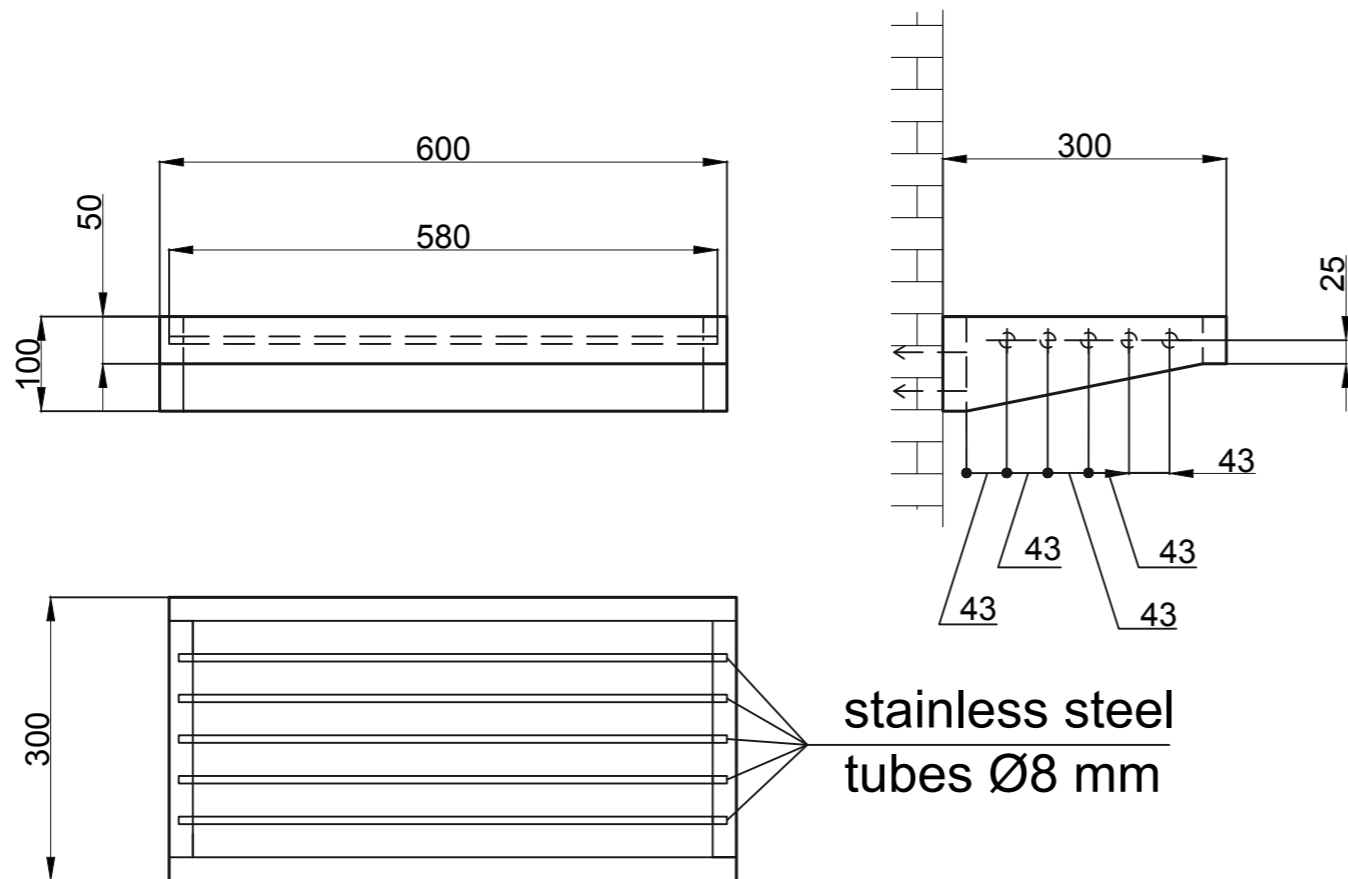

**2b** SINGLE SHOE HOLDER  
(2 pieces)

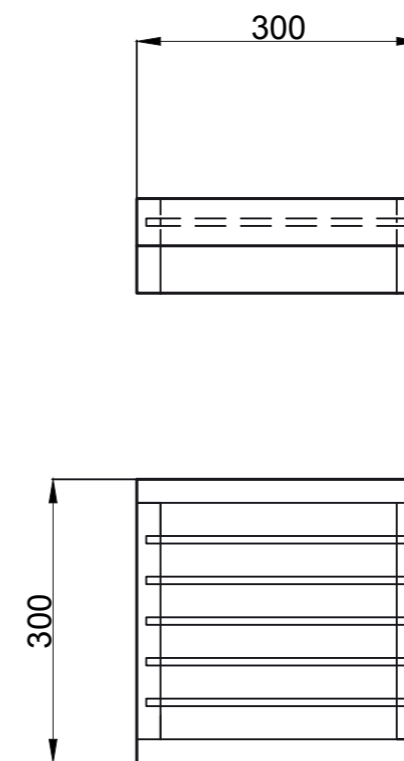


materials:  
MF board: KRONOSPAN 22mm  
edging: ABS 5mm  
matching color

MF Board:  
7113 Chilli red (double 2x,  
single 1x)  
0132 PE Orange (double 3x)  
7167 SU Viola (double 2x)  
0540 PE Manhattan Grey  
(double 1x, single 1x)  
8100 Pearl white (double 1x)

projection: 	design: Kristýna SLEZÁKOVÁ draw: Kristýna SLEZÁKOVÁ oversee: Ing. Milan Šimek, Ph.D.	scale:  <b>1:8</b>
The Mendel university in Brno	title: The shoe holders for the Nursery school in Uherčice	label: <b>Appx. 2</b>

### 3a SMALL BENCH

(2 pieces)

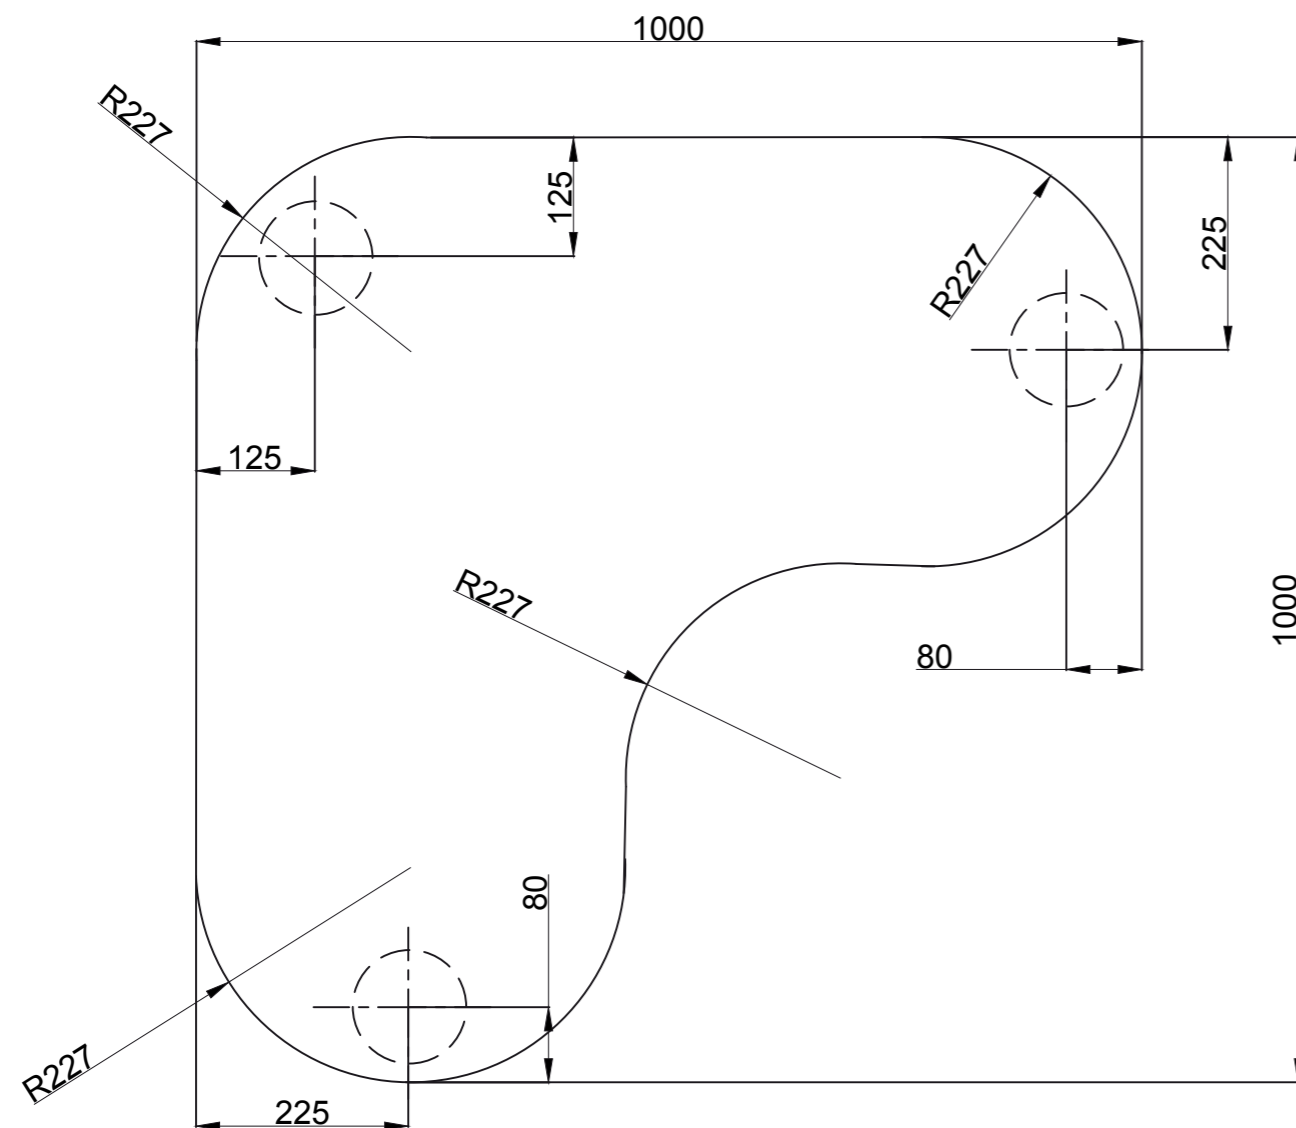

### 3b HIGH BENCH

(1 piece)




metal leg - white  
Ø60 mm

black glider

materials:  
MF board: KRONOSPAN 38mm  
edging: ABS 5mm  
matching color

MF Board:  
0540 PE Manhattan Grey  
(small 1x, high 1x)  
8100 Pearl white (small 1x)

projection:

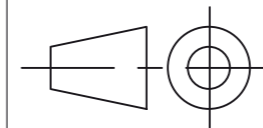

design: Kristýna SLEZÁKOVÁ  
draw: Kristýna SLEZÁKOVÁ  
oversee: Ing. Milan Šimek, Ph.D.

scale:

1:8

The Mendel  
university  
in Brno

title: The benches for  
the Nursery school  
in Uherčice

label:  
Appx. 3


# 4 HOOKS

(20 pieces)

7 pieces


7 pieces

6 pieces

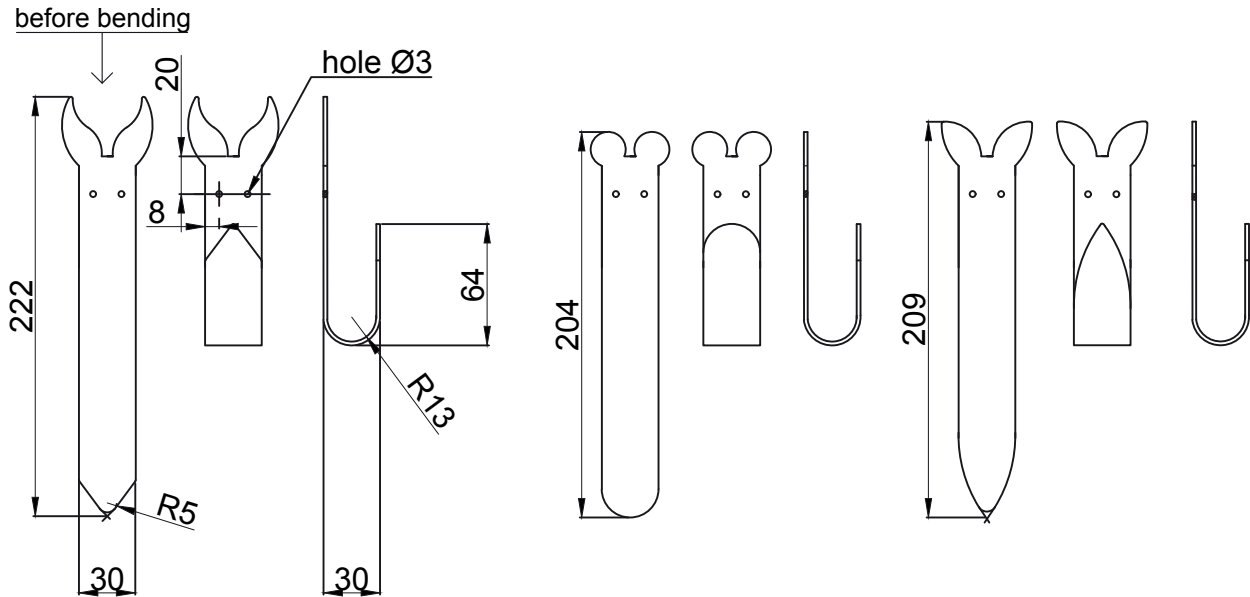

steel 2mm  
matte paint (violet, red, white - randomly)

projection:

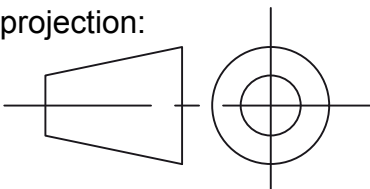

design: Kristýna SLEZÁKOVÁ  
draw: Kristýna SLEZÁKOVÁ  
oversee: Ing. Milan Šimek, Ph.D.

scale:  
**1:4**



The Mendel  
university  
in Brno

title: The Hooks  
serie: The furniture for  
the Nursery school  
in Uherčice

label:  
**Appx. 4**

# 5 TOWEL RACKS

(4 pieces)

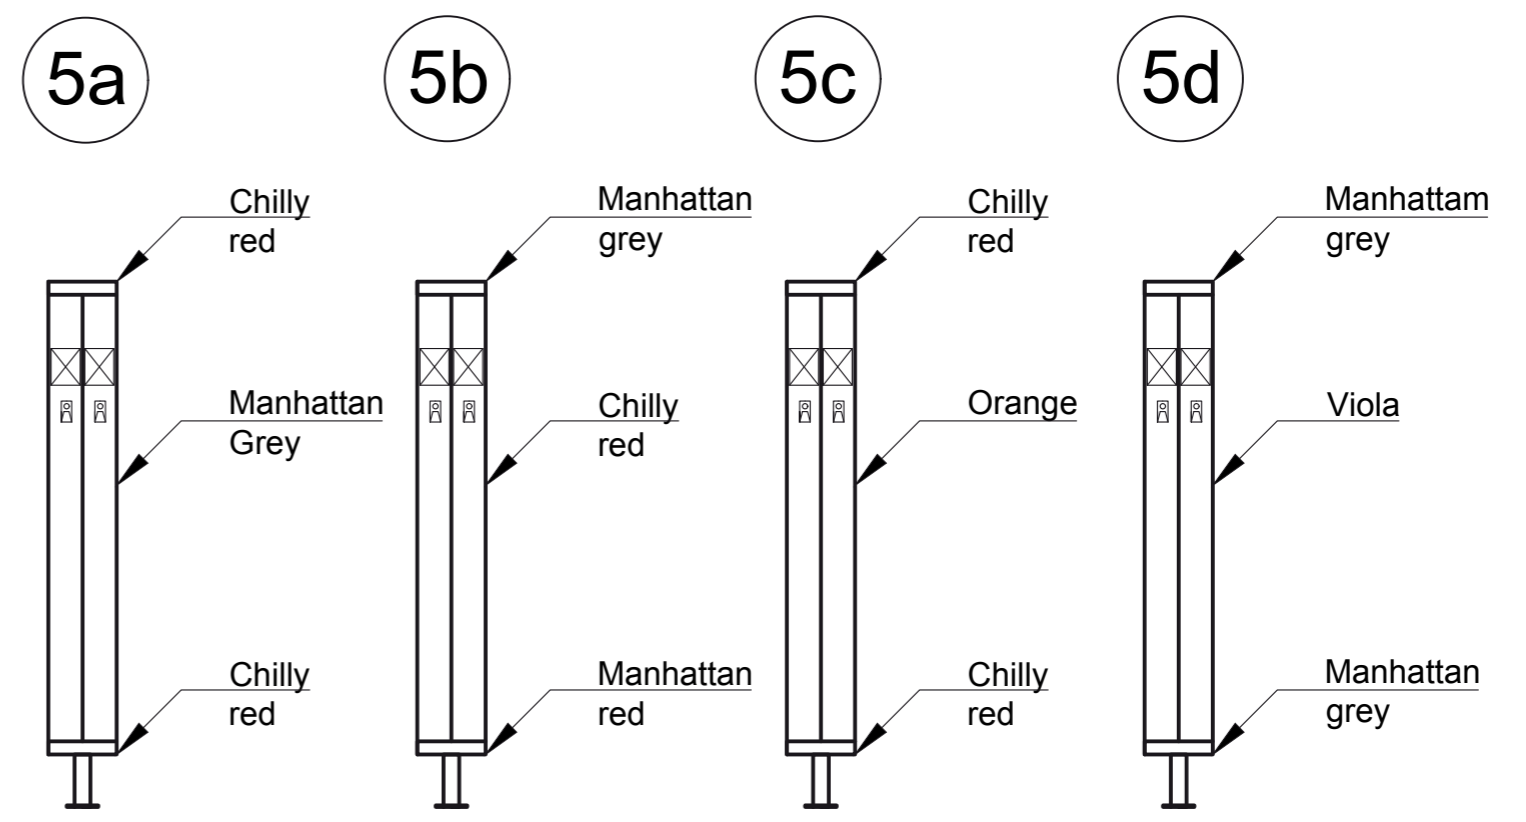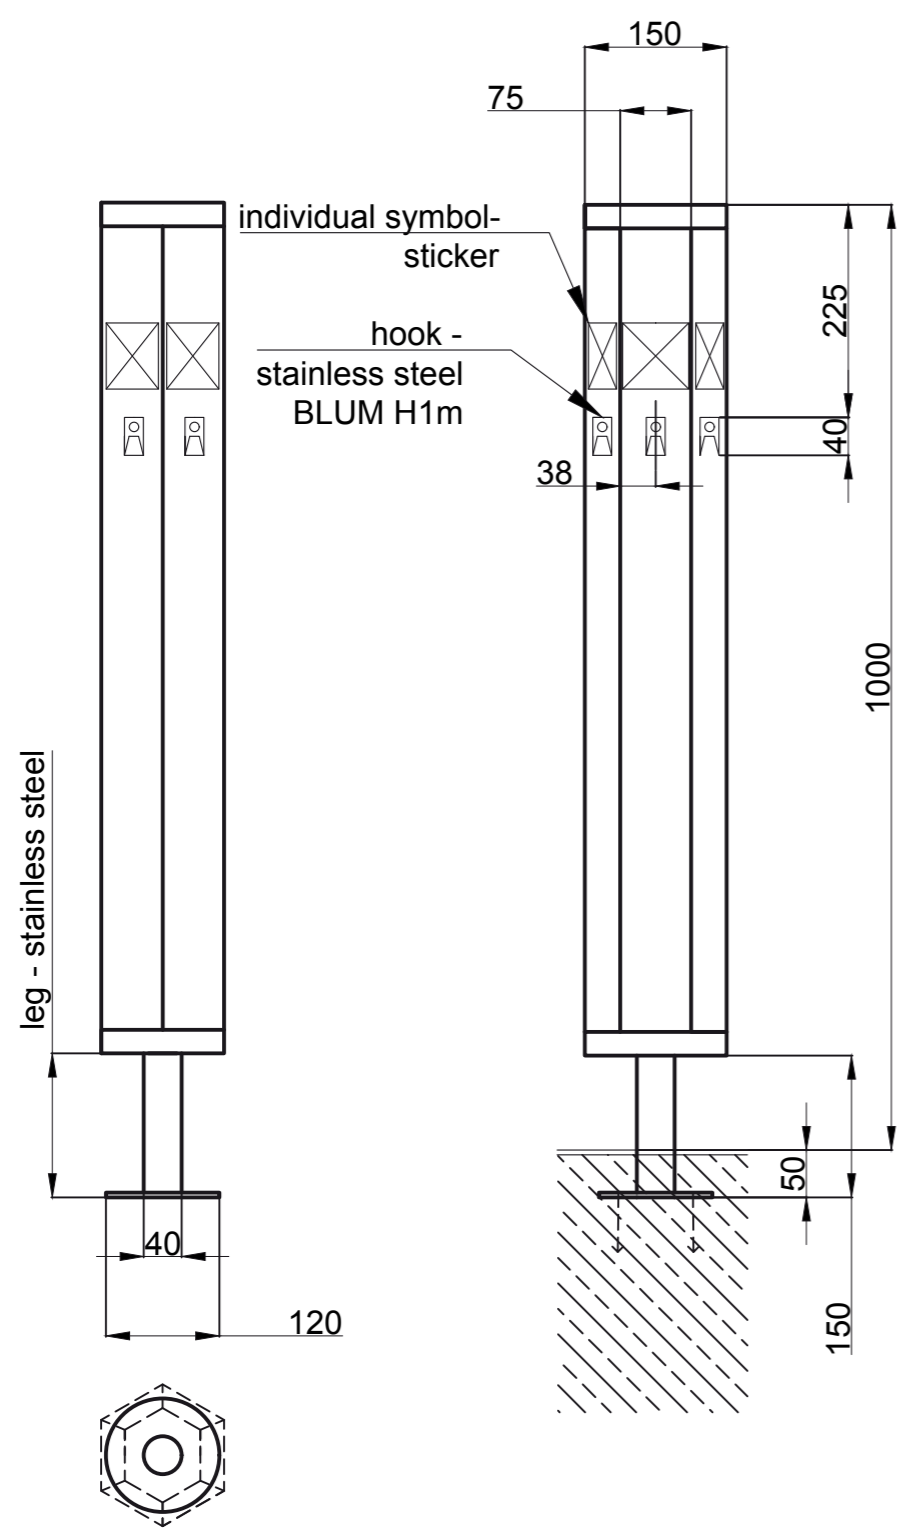

materials:  
 MF board: KRONOSPAN 22mm  
 edging: ABS 5mm  
matching color


MF Board:  
 7113 Chilli red  
 0132 PE Orange  
 7167 SU Viola  
 0540 PE Manhattan Grey

projection: 	design: Kristýna SLEZÁKOVÁ draw: Kristýna SLEZÁKOVÁ oversee: Ing. Milan Šimek, Ph.D.	scale: <b>1:8</b>
The Mendel university in Brno	title: The towel racks for the Nursery school in Uherčice	label: <b>Appx. 5</b>


# 6 TOILET DIVIDERS

(5 pieces)


radius is different for each divider

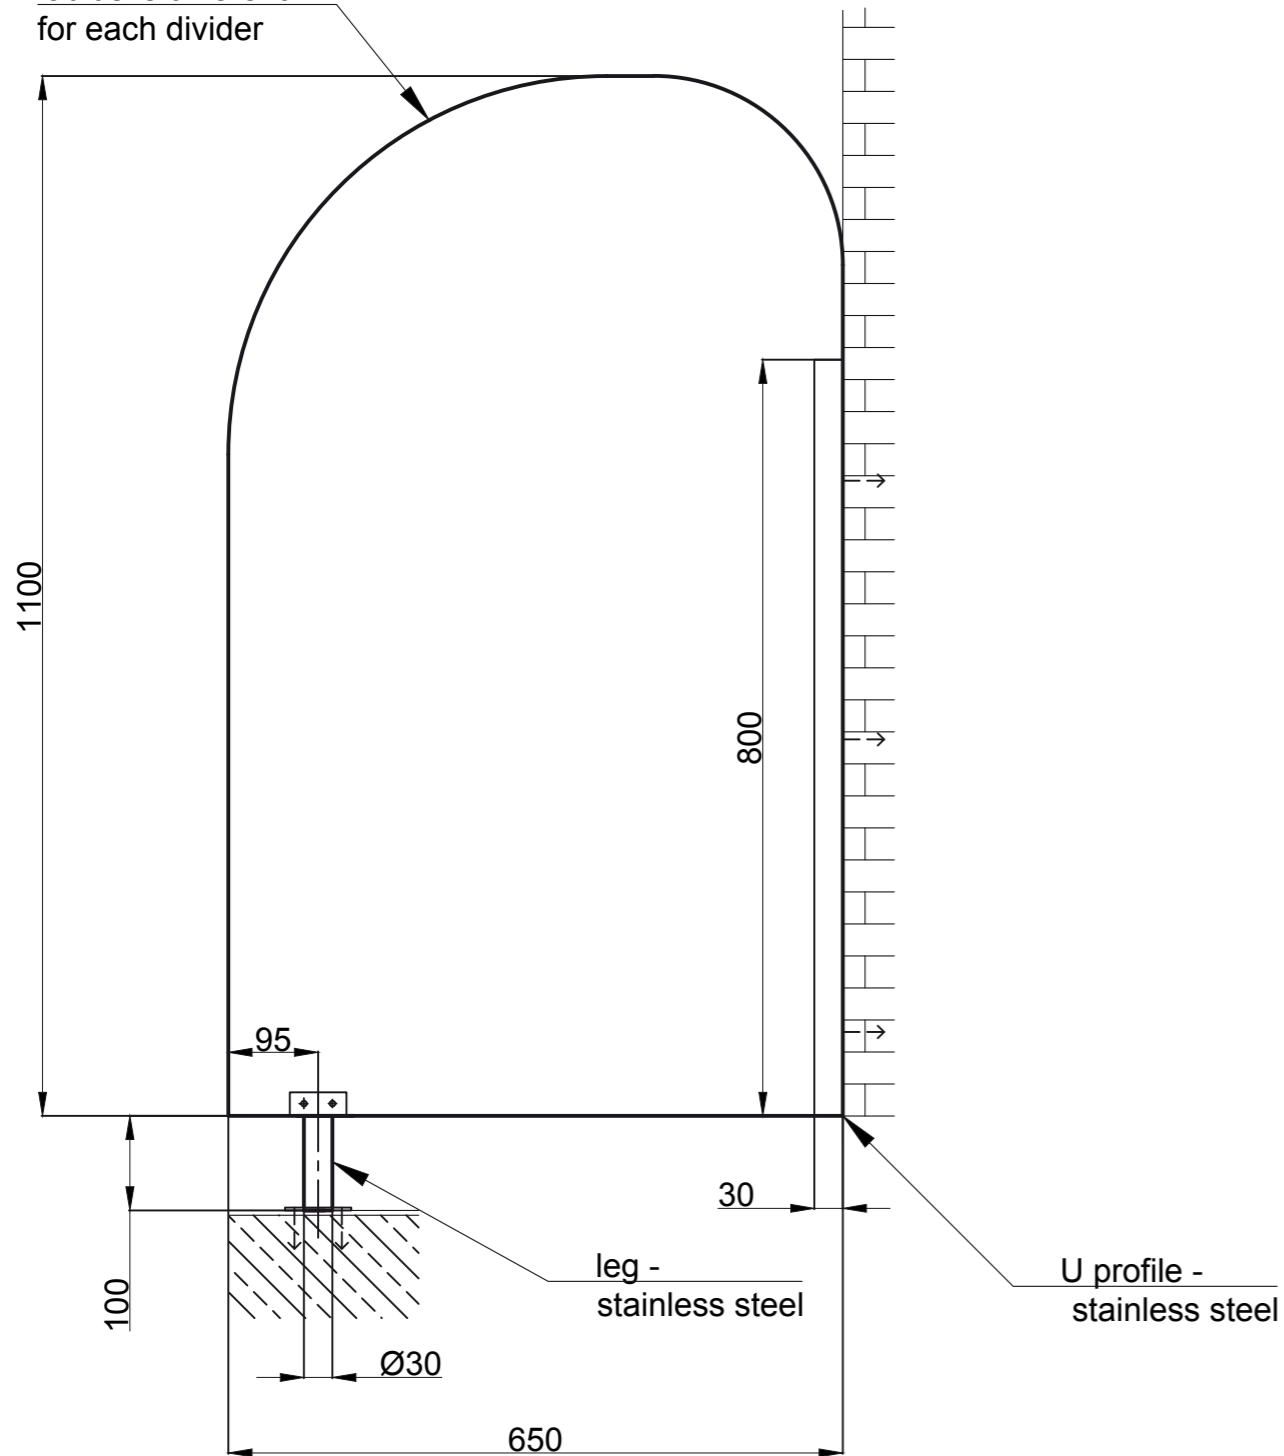


6a Viola + white edge

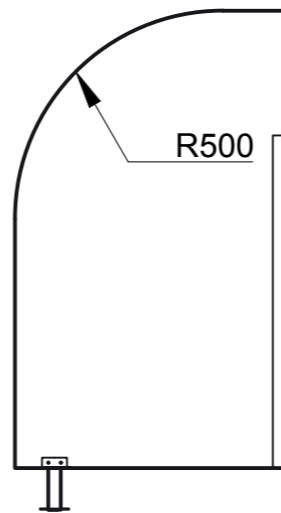


6b Pearl white + violet edge

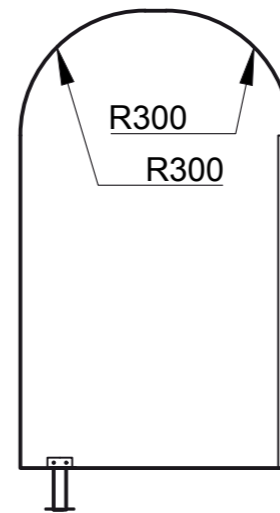


6c Viola + white edge

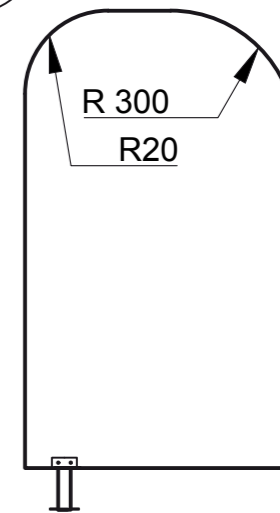

6d Pearl white + violet edge

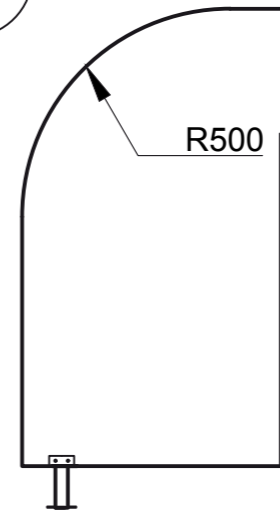


6e Viola + white edge

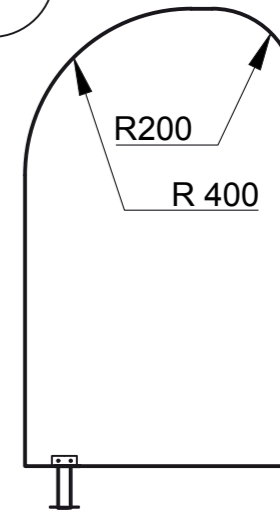

materials:  
 MF board: KRONOSPAN 22mm  
 edging: ABS 5mm matching color  
 MF Board: 7167 SU Viola  
 8100 Pearl white


projection: 	design: Kristýna SLEZÁKOVÁ draw: Kristýna SLEZÁKOVÁ oversee: Ing. Milan Šimek, Ph.D.	scale: <b>1:8</b>
The Mendel university in Brno	title: The toilet dividers for the Nursery school in Uherčice	label: <b>Appx. 6</b>

# THE ROOMS LAYOUT

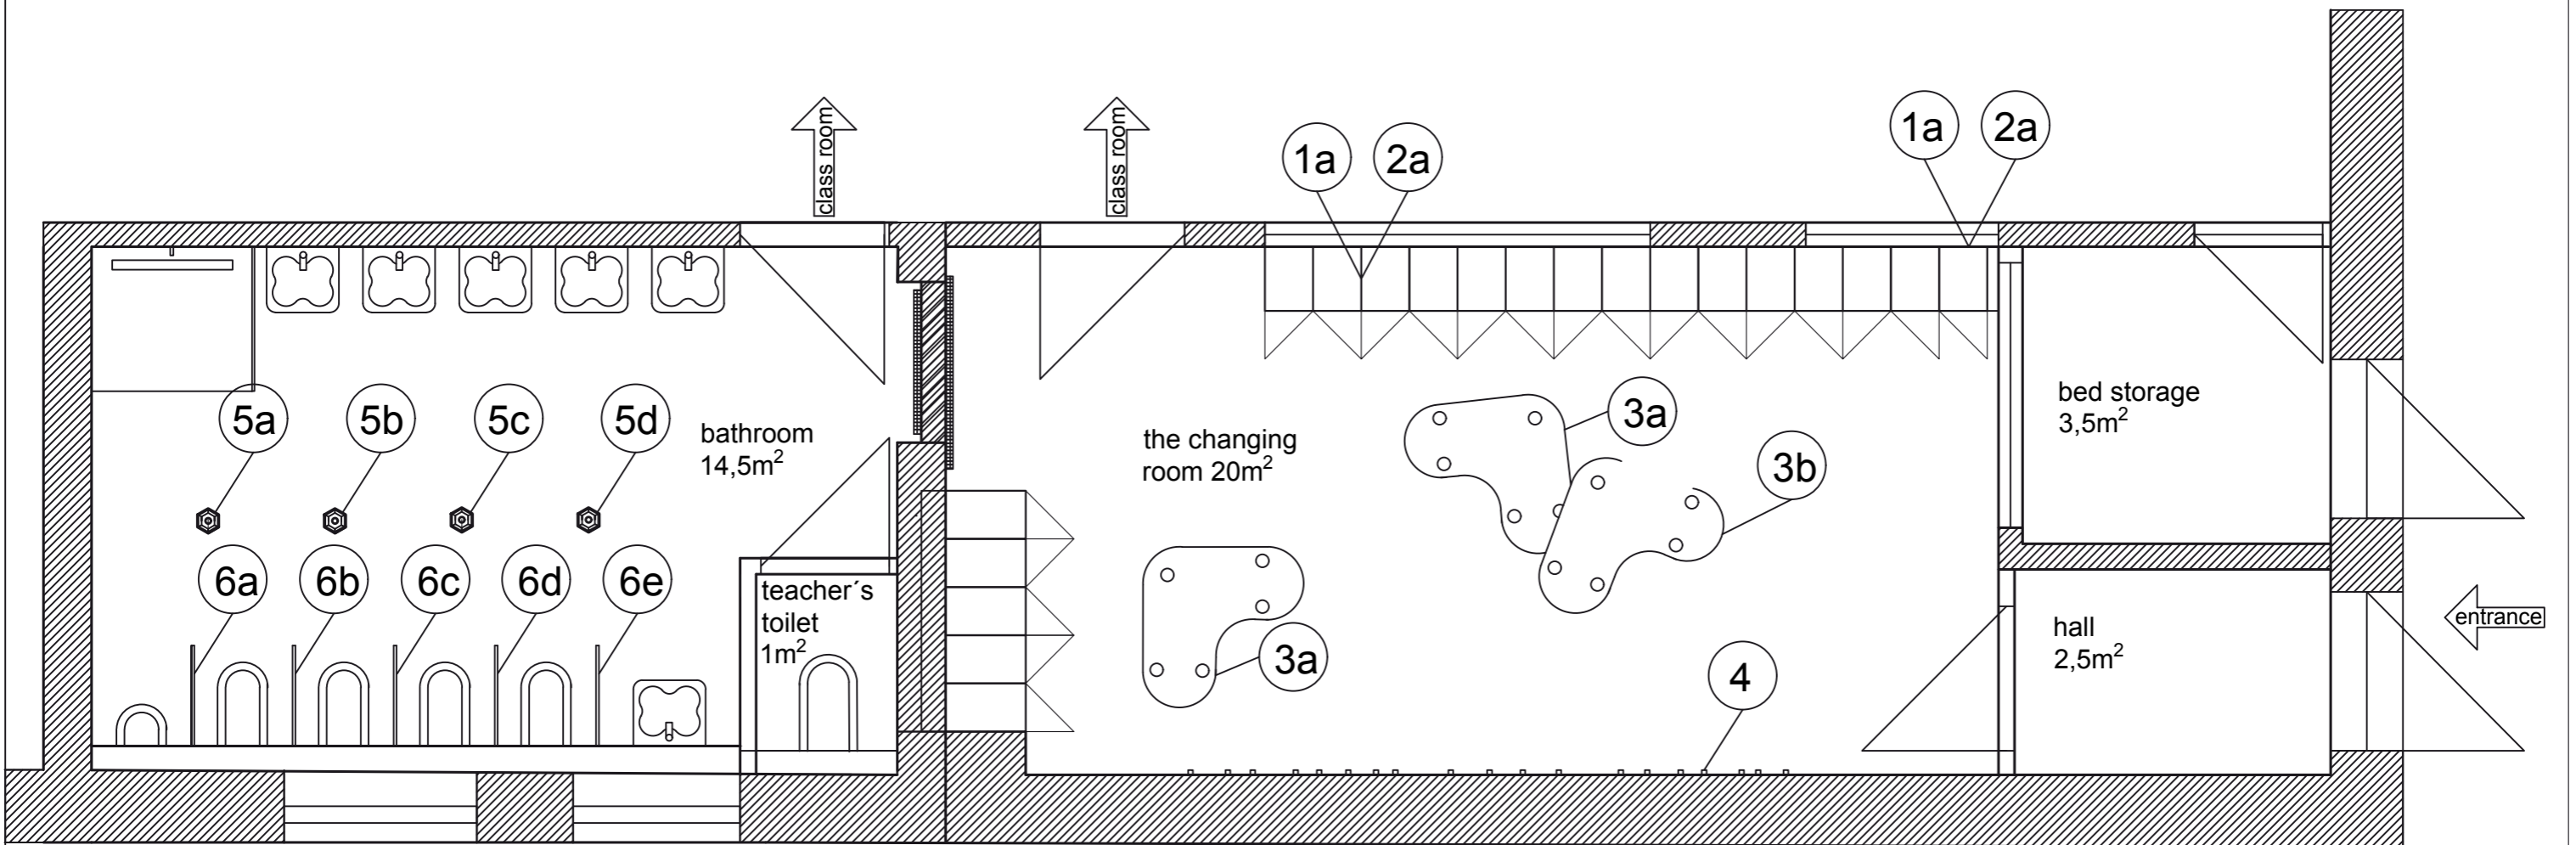

## LEGEND

- 1a The double cabinet appx. 1
- 1b The single cabinet appx. 1
- 2a The double shoe holder appx. 2
- 2b The single shoe holder appx. 2
- 3a The small bench appx. 3
- 3b The high bench appx. 3
- 4 Hooks appx. 4
- 5a-d The towel racks appx. 5
- 6a-e The toilet dividers appx. 6

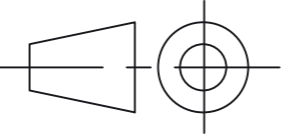projection: 	design: Kristýna SLEZÁKOVÁ draw: Kristýna SLEZÁKOVÁ oversee: Ing. Milan Šimek, Ph.D.	scale: <b>1:40</b>
The Mendel university in Brno	title: The Toilet dividers serie: The furniture for the Nursery school in Uherčice	label: <b>Appx. 12</b>



location: The Nursery school in Uherčice  
design: Kristýna Slezáková  
photography: Magda Hájková

Appx. 7: Photos of the realisation





location: The Nursery school in Uherčice  
design: Kristýna Slezáková  
photography: Magda Hájková

Appx. 8: Photos of the realisation



location: The Nursery school in Uherčice  
design: Kristýna Slezáková  
photography: Magda Hájková



location: The Nursery school in Uherčice  
design: Kristýna Slezáková  
photography: Magda Hájková

Appx. 10: Photos of the realisation



location: The Nursery school in Uherčice  
design: Kristýna Slezáková  
photography: Magda Hájková

Appx. 11: Photos of the realisation