

# Design Section 1



Legend	
	Meadow
	Tree
	Grasses, flowers
	Rock
	Pathway
	Paved area
	Pond

CLASSIFICATION	
1	Clubhouse
2	Parking lot A,B
3	2nd parking lot A, B
4	Caravan parking lot
5	Private parking lot
6	Toilets
7	Outdoor gym, playground
8	Grass terraces
9	Monkey park rope
10	Pavilion
11	Seating area
12	Resting space for shooters
13	Range cover

Author	Nguyen Thi Tuyet Hanh
Supervisor	Ing. Vojtěch Novotný, Ph.D.
Year of Publication	2022
Scale	1: 500



ENTRANCE

Forest

Forest

Shooting section A

Shooting section B

Forest

# Design Section 2

**Legend**


- Meadow
- Tree
- Grasses, flowers
- Pond
- Pathway
- Paved area
- Rock

- CLASSIFICATION**
- 1 Shooting section B
  - 2 Shooting section C
  - 3 Shooting section D
  - 4 Range cover
  - 5 Parking lot C,D
  - 6 Toilets
  - 7 Sauna
  - 8 Pond dock
  - 9 Monkey park rope
  - 10 Seating area
  - 11 Resting space for shooters
  - 12 Existing trees


Author	Nguyen Thi Tuyet Hanh
Supervisor	Ing. Vojtěch Novotný, Ph.D
Year of Publication	2022
Scale	1: 1000



# Sections

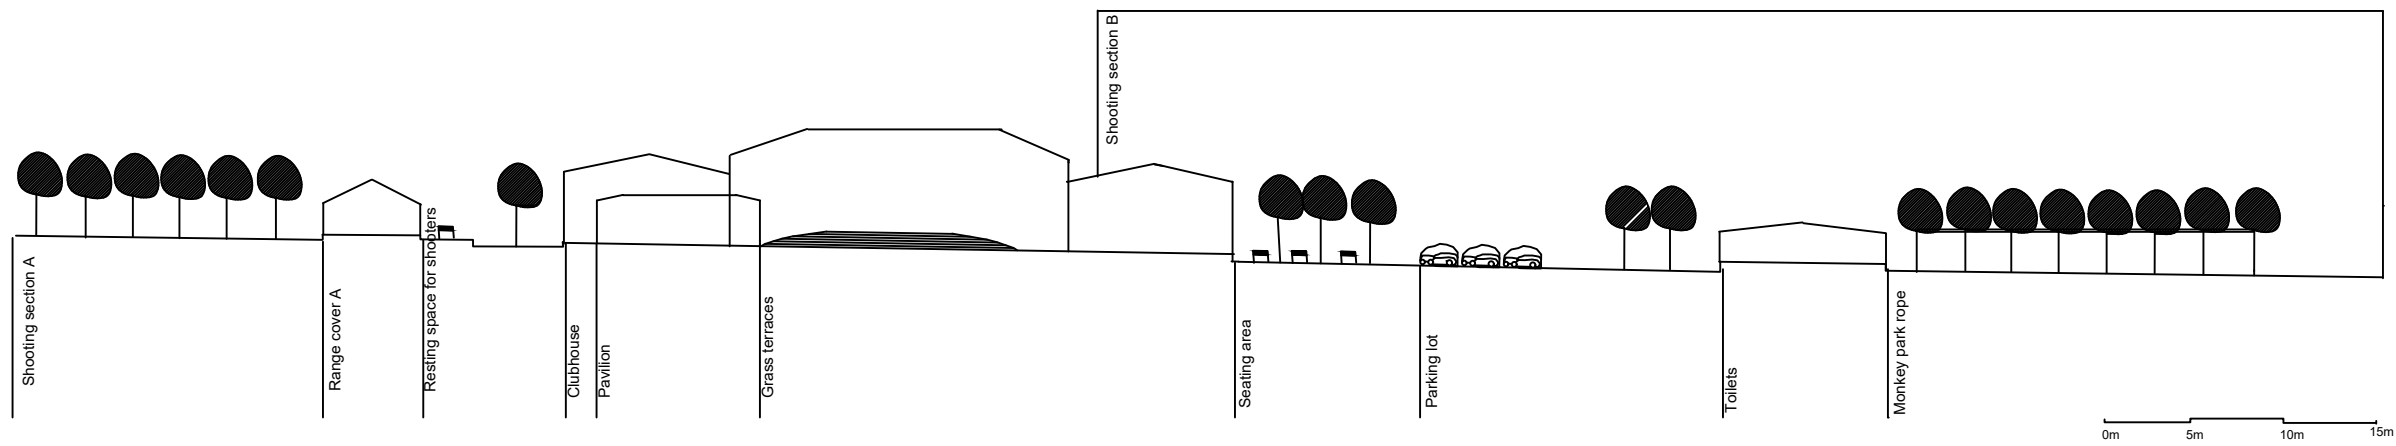

Section 1

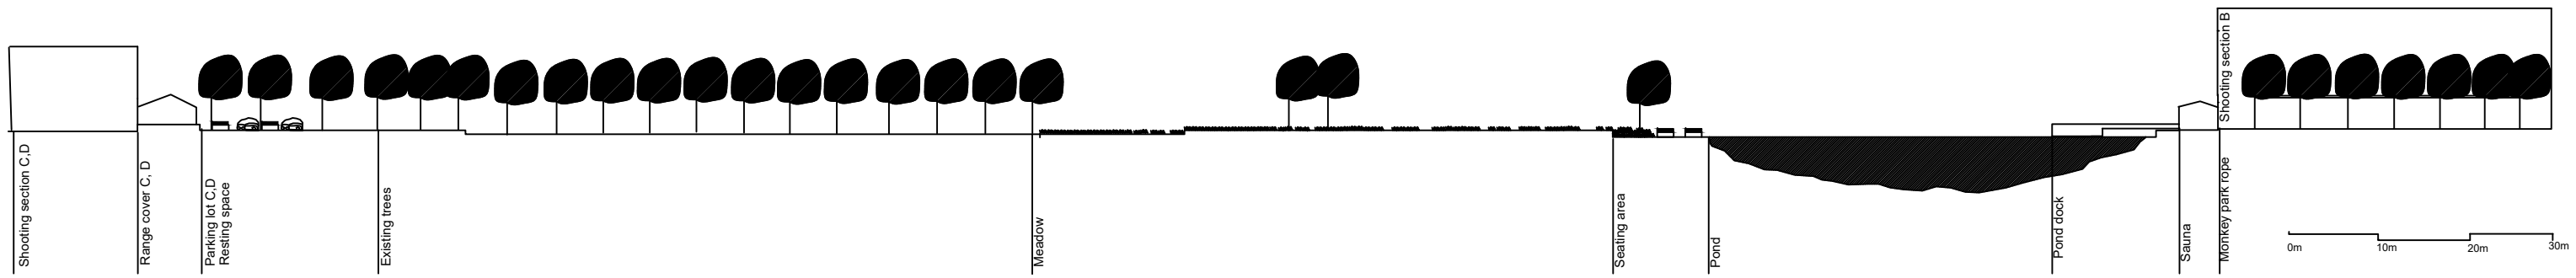

Section 2