


ŘEZ D - D' č.1

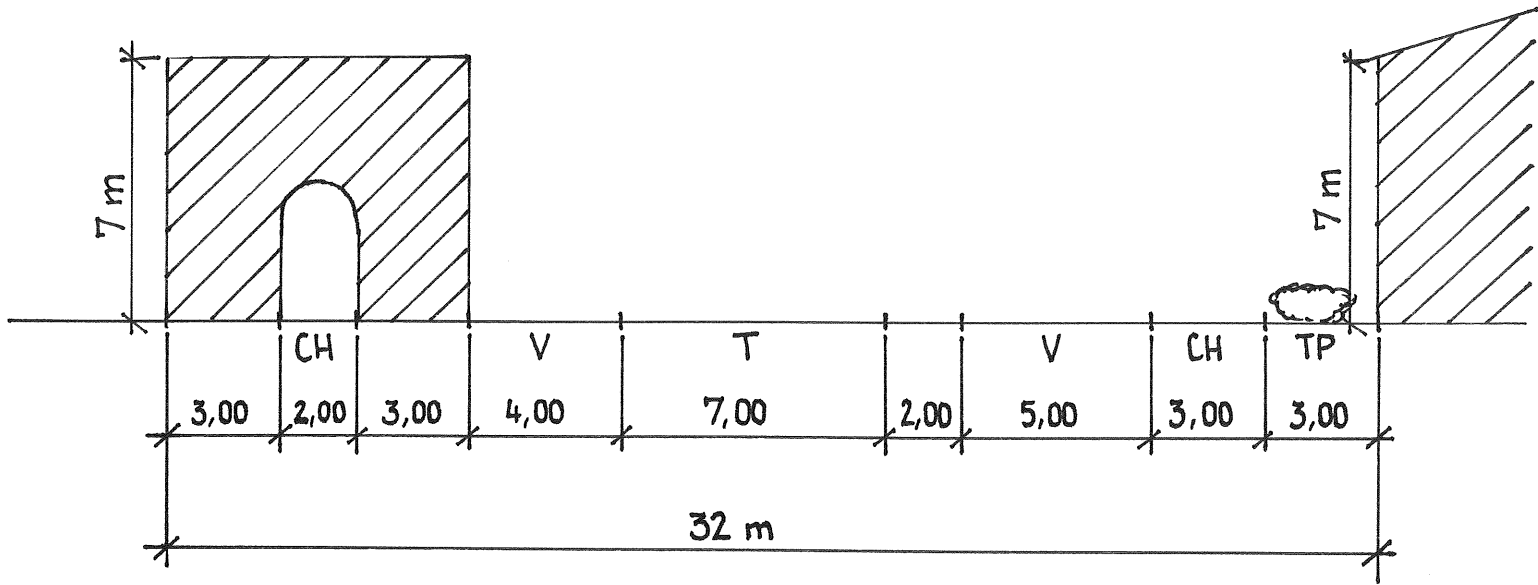

ŘEZ D - D' č.2

